


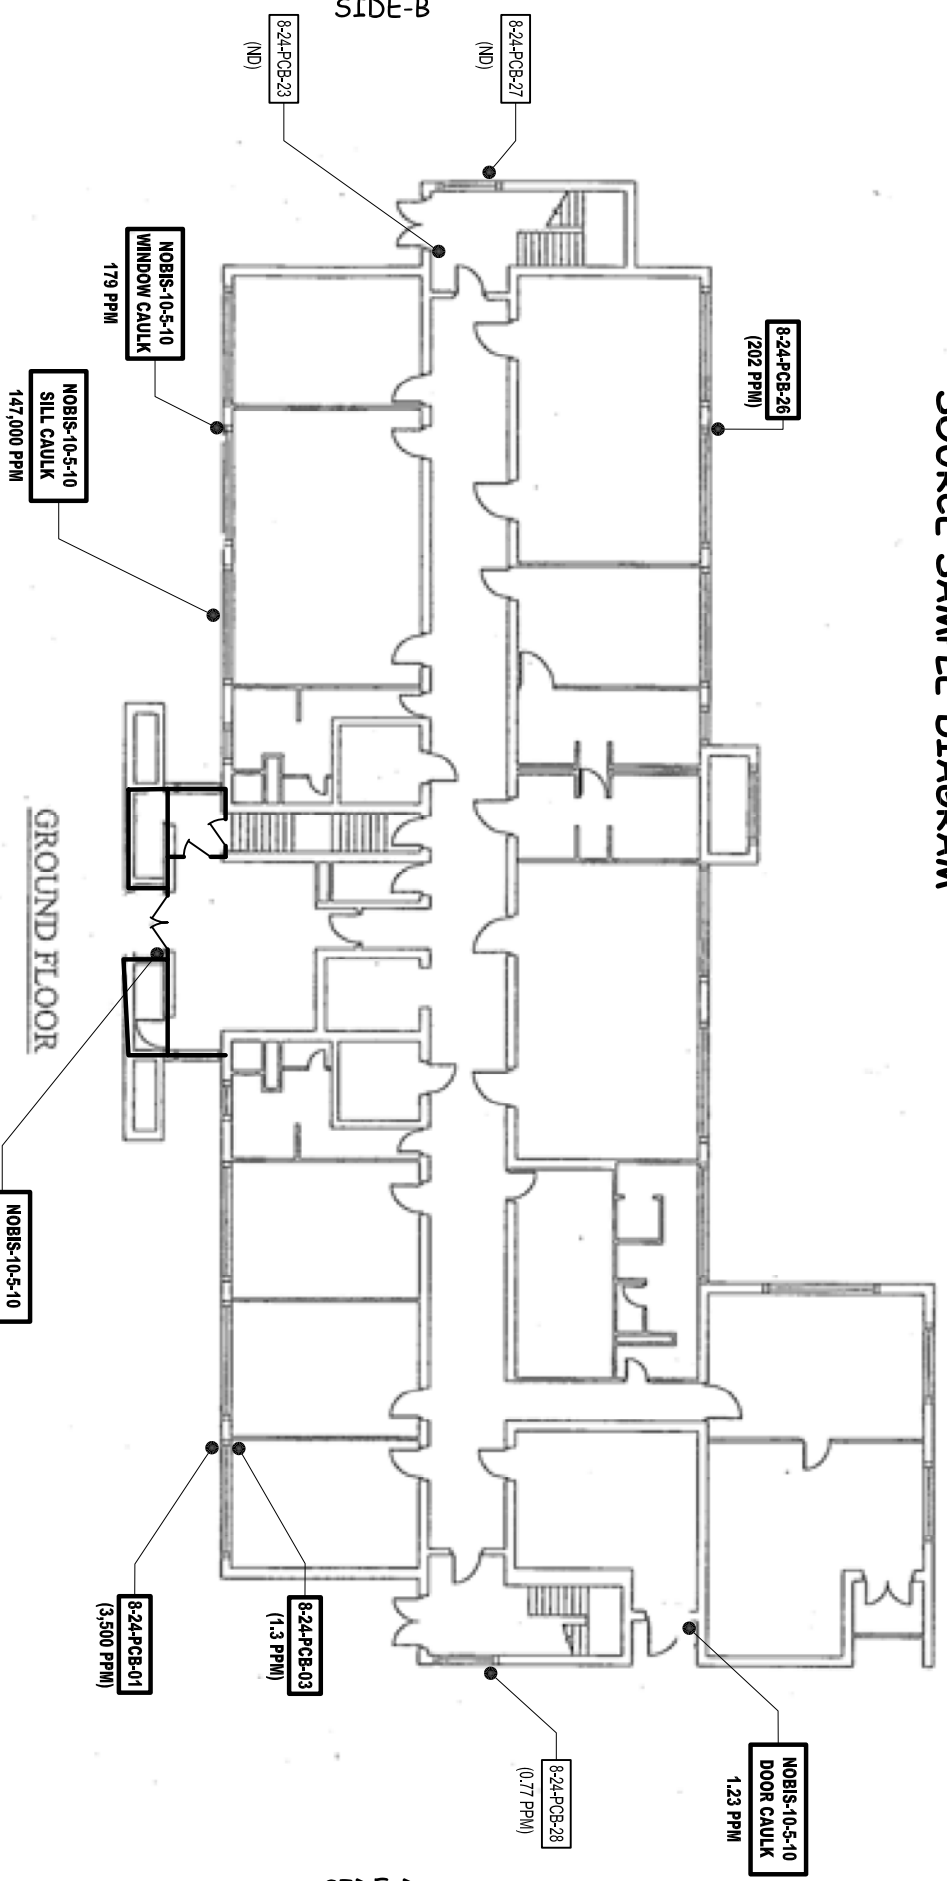
<p>Tighe & Bond <i>Consulting Engineers</i> www.tighebond.com</p> 	
<p>Former Norwich State Hospital</p>	
<p>Ribicoff Building</p>	
<p>Preston Redevelopment Agency</p>	
<p>Preston, CT JUNE 2012</p>	
Mark	Date
PROJECT NO:	PO528
TITLE: Ribicoff PCB Sampling-Q2-04mg	
DRAWN BY:	NAL
CHECKED:	JTO
APPROVED:	JTO
<p>RIBICOFF BUILDING PCB SAMPLING LOCATIONS</p>	
SCALE:	See Graphic Scale
<p>FIGURE 3</p>	

SIDE-C

SOURCE SAMPLE DIAGRAM

SIDE-B

SIDE-D



NOT TO SCALE

SIDE-A (STREET SIDE)

**BOLDED SAMPLE NUMBERS
INDICATE PRESENCE OF
PCBS IN CONCENTRATIONS
GREATER THAN 1PPM.**



531 NORTH MAIN STREET
BRISTOL, CONNECTICUT 06010
860-589-8257


**MANAFORT BROTHERS
RIBICOFF BUILDING
FORMER NORWICH STATE HOSPITAL
PRESTON, CONNECTICUT
PCB SAMPLE LOCATION DIAGRAM**

DATE: 5/21/12
PROJECT NO.: 11-002.71
DRAWN BY: MR, BLS
REVIEWED BY: PF, JW

**SHEET NO.
PCB-SO-1
SHEET 1 OF 2**

SIDE-C

SOURCE SAMPLE DIAGRAM

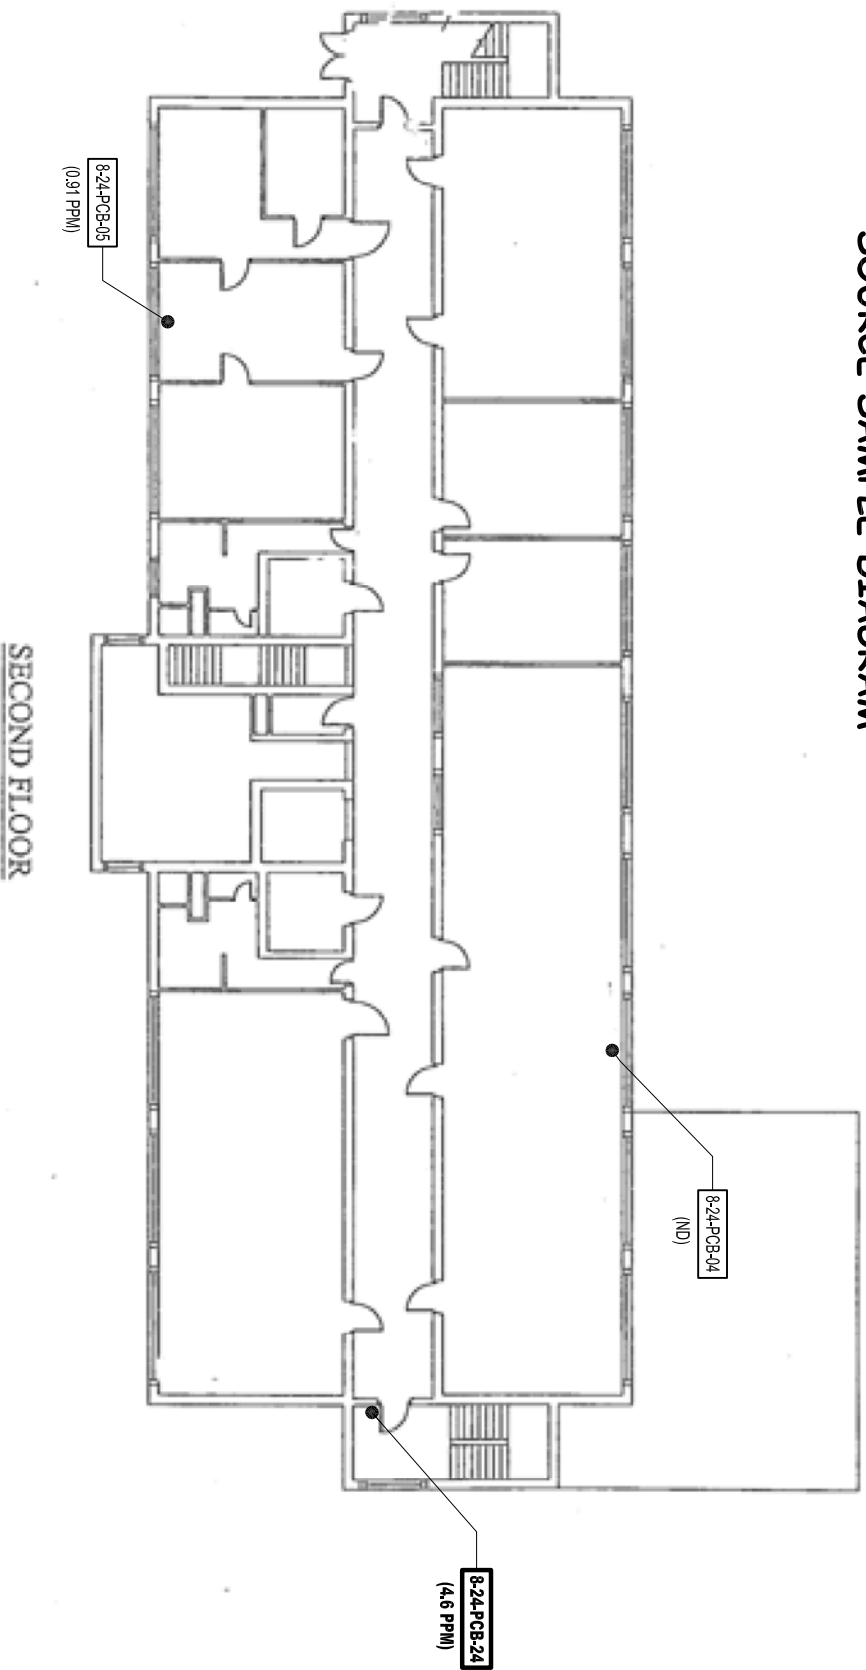

SIDE-B

SIDE-D

NOT TO SCALE

SIDE-A (STREET SIDE)

**BOLDED SAMPLE NUMBERS
INDICATE PRESENCE OF
PCBS IN CONCENTRATIONS
GREATER THAN 1PPM.**



531 NORTH MAIN STREET
BRISTOL, CONNECTICUT 06010
860-589-8257

**MANAFORT BROTHERS
RIBICOFF BUILDING
FORMER NORWICH STATE HOSPITAL
PRESTON, CONNECTICUT
PCB SAMPLE LOCATION DIAGRAM**

DATE: 5/21/12
PROJECT NO.: 11-002.71
DRAWN BY: MR, BLS
REVIEWED BY: PF, JW

**SHEET NO.
PCB-SO-2
SHEET 2 OF 2**

SIDE-C

SUBSTRATE SAMPLE DIAGRAM

10-7-PCB-11 = 1ST COURSE SAMPLE:
2" FROM SOURCE
8-24-PCB-30 = 2ND COURSE SAMPLE:
8" FROM SOURCE

SIDE-B

SIDE-D

SIDE-A (STREET SIDE)

NOT TO SCALE

GROUND FLOOR



531 NORTH MAIN STREET
BRISTOL, CONNECTICUT 06010
860-589-8257

**MANAFORT BROTHERS
RIBICOFF BUILDING
FORMER NORWICH STATE HOSPITAL
PRESTON, CONNECTICUT
PCB SAMPLE LOCATION DIAGRAM**


DATE: 5/21/12
PROJECT NO.: 11-002.71
DRAWN BY: MR, BLS
REVIEWED BY: PF, JW

**SHEET NO.
PCB-SU-1
SHEET 1 OF 2**

SIDE-C

SUBSTRATE SAMPLE DIAGRAM

10-7-PCB-11 = 1ST COURSE SAMPLE:
2" FROM SOURCE
8-24-PCB-30 = 2ND COURSE SAMPLE:
8" FROM SOURCE

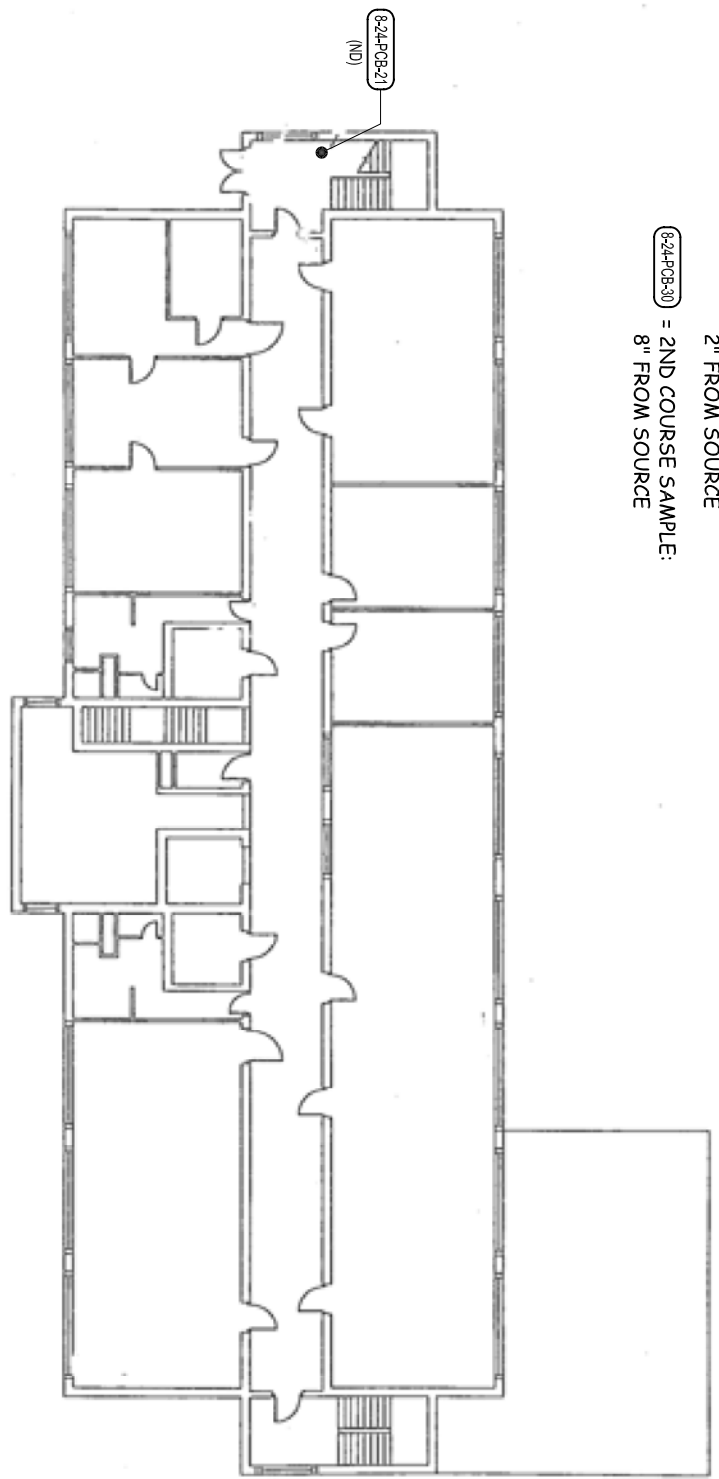

SIDE-B

SIDE-D

SECOND FLOOR

SIDE-A (STREET SIDE)

**BOLDED SAMPLE NUMBERS
INDICATE PRESENCE OF PCBs
IN CONCENTRATIONS
GREATER THAN 1PPM.**

NOT TO SCALE



531 NORTH MAIN STREET
BRISTOL, CONNECTICUT 06010
860-589-8257

**MANAFORT BROTHERS
RIBICOFF BUILDING
FORMER NORWICH STATE HOSPITAL
PRESTON, CONNECTICUT
PCB SAMPLE LOCATION DIAGRAM**

DATE: 5/21/12
PROJECT NO.: 11-002.71
DRAWN BY: MR, BLS
REVIEWED BY: PF, JW

**SHEET NO.
PCB-SU-2
SHEET 1 OF 2**